



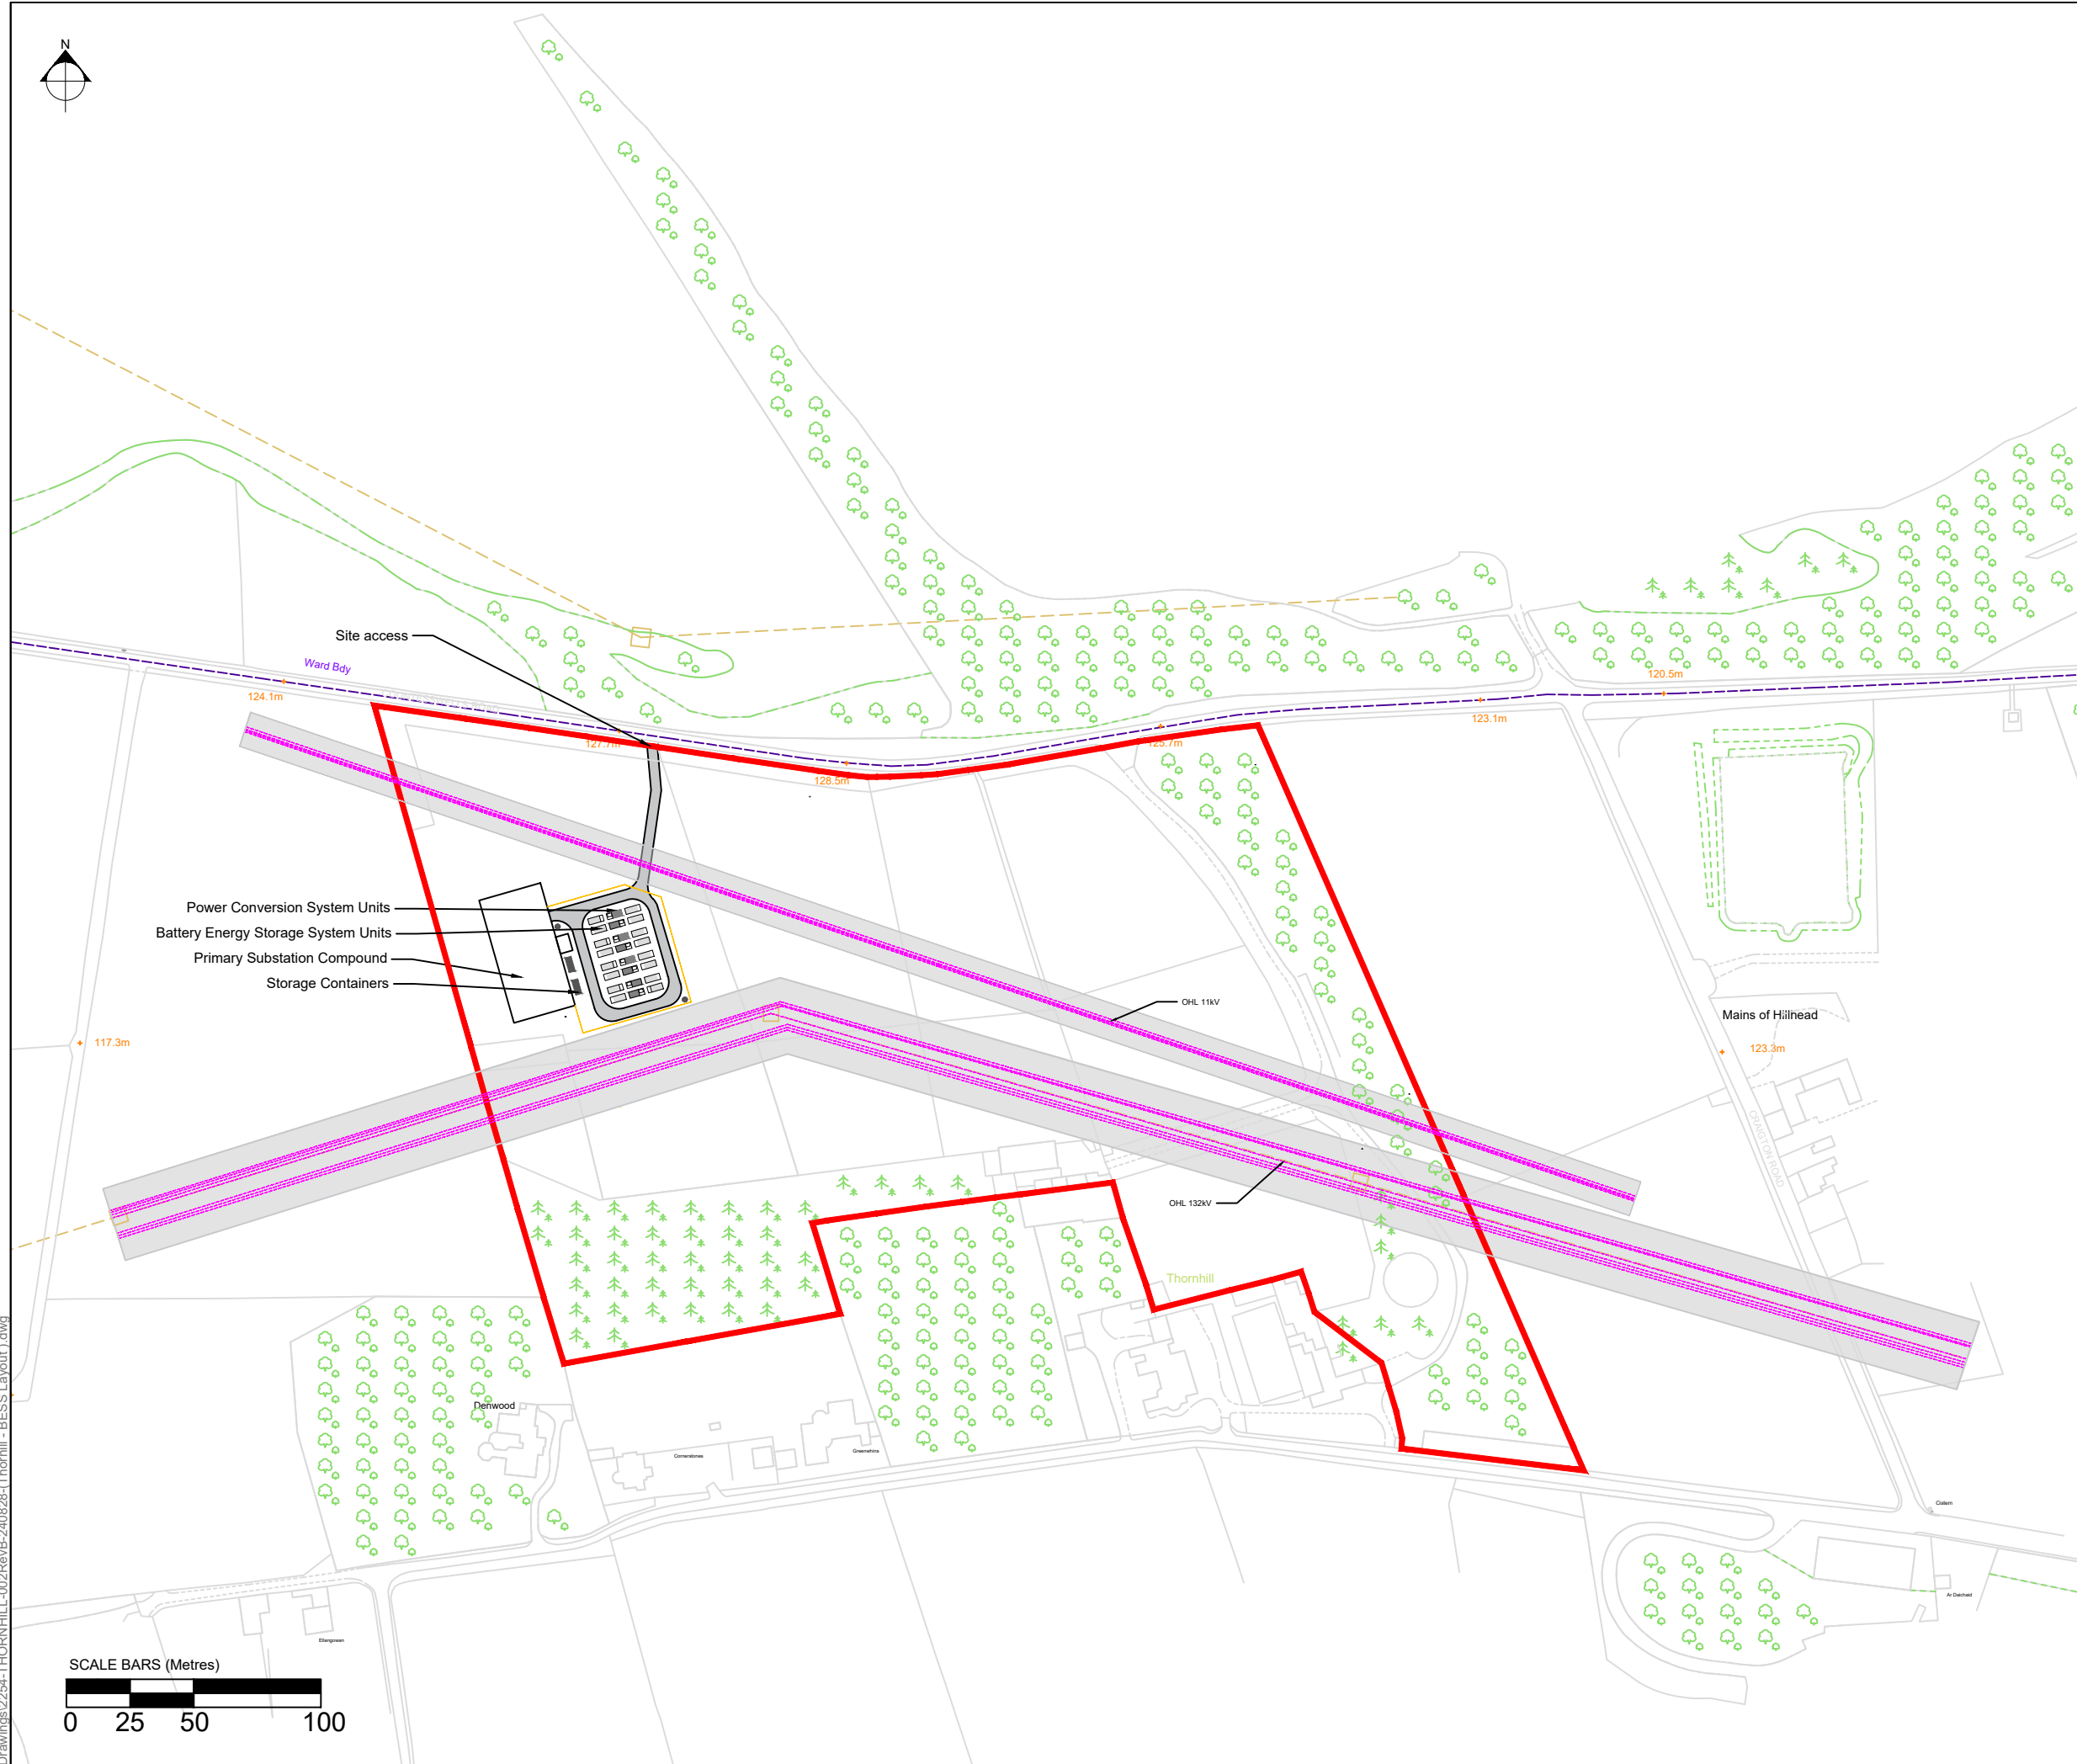

C:\Users\Jéssica\OneDrive - Elgin Energy\2254 - Thornhill\9.0 Drawings\2254-THORNHILL-002RevB-240828-(Thornill - BESS Layout).dwg

SCALE BARS (Metres)

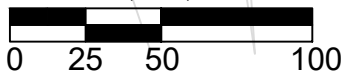

Notes

1. Verifying Dimensions: The contractor shall verify dimensions against such other drawings or site conditions as pertain to this part of the work.
2. Existing Services: Any information concerning the location of existing services (above and below ground) indicated on this drawing is intended for general guidance only. All services should be checked on site prior to any work commencing.
3. If received electronically it is the recipients responsibility to print to correct scale. Only written dimensions should be used.
4. © Crown copyright and database rights 2023 Ordnance Survey 0100031673.

LEGEND

- SITE BOUNDARY
- SECURITY FENCE
- OHL
- CCTV

B	Layout revised	JP	IR	28/08/2024
A	OHL buffers revised	JP	IR	19/01/2024
Rev	Description	By	CB	Date



+44 (0) 208 068 4240
+353 (0) 1 860 0180
www.elgin-energy.com
London | Dublin | Sydney

Project THORNHILL

Title BESS LAYOUT

Status	Drawn By	PM/Checked by
DRAFT	JP	IR
Site Ref	Scale @ A3	Original Date Created
2254	1:2500	12/12/2023
Drawing Number	Rev	
2254-THORNHILL-002	B	